
## **ALTERNATE SIGN FACE PRODUCTION:**

3M Scotchlite (Reflective Sheeting Series 690) graphic applied to cover entire face.

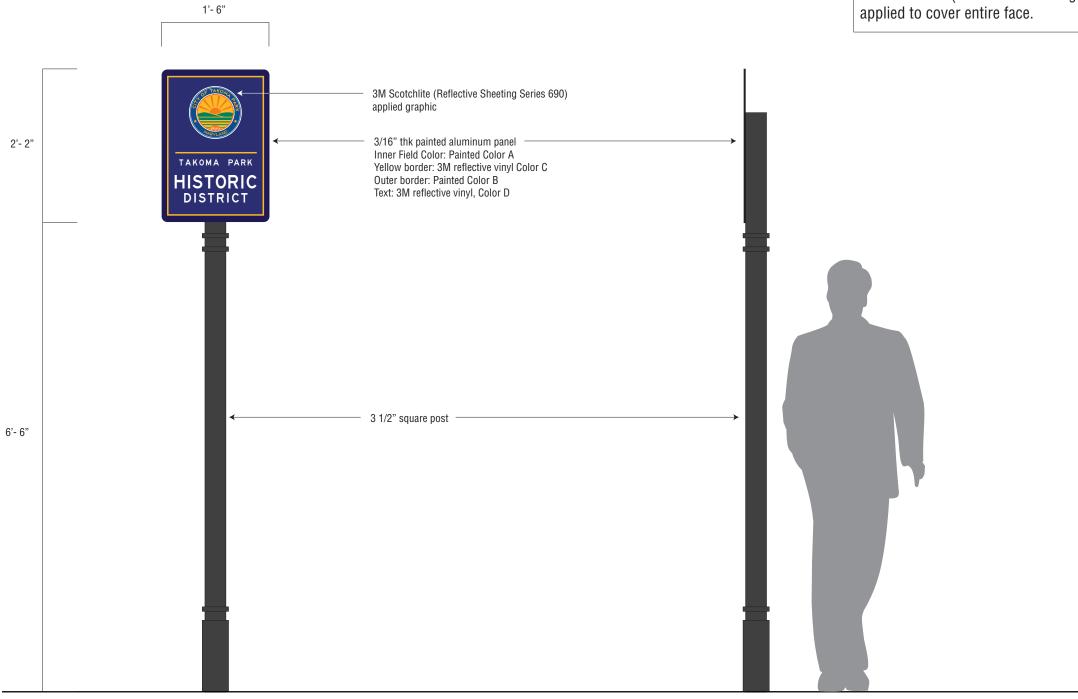

SIGN TYPE A.5 - HISTORIC DISTRICT GATEWAY
FRONT VIEW

SIGN TYPE A.5 - HISTORIC DISTRICT GATEWAY
SIDE VIEW

PROJECT	TITLE	PHASE	PROJECT NO.	SCALE	DATE	Collogboy a Accopiatos
City of Takoma Park Wayfinding System Takoma Park, Maryland	Sign Type A.5 Historic District Gateway	DD	9695.00	3/4" = 1'-0"	2.1.05	Gallagher & Associates
		DESIGN BY	DRAWN BY	SHEET <b>7.00</b>		7735 Old Georgetown Road, Bethesda, MD 20814 301.656.7575 ph 301.656.5455 fax